


INTERIOR

2 CHIMNEY TOP DETAIL
1 1/2" = 1'-0"

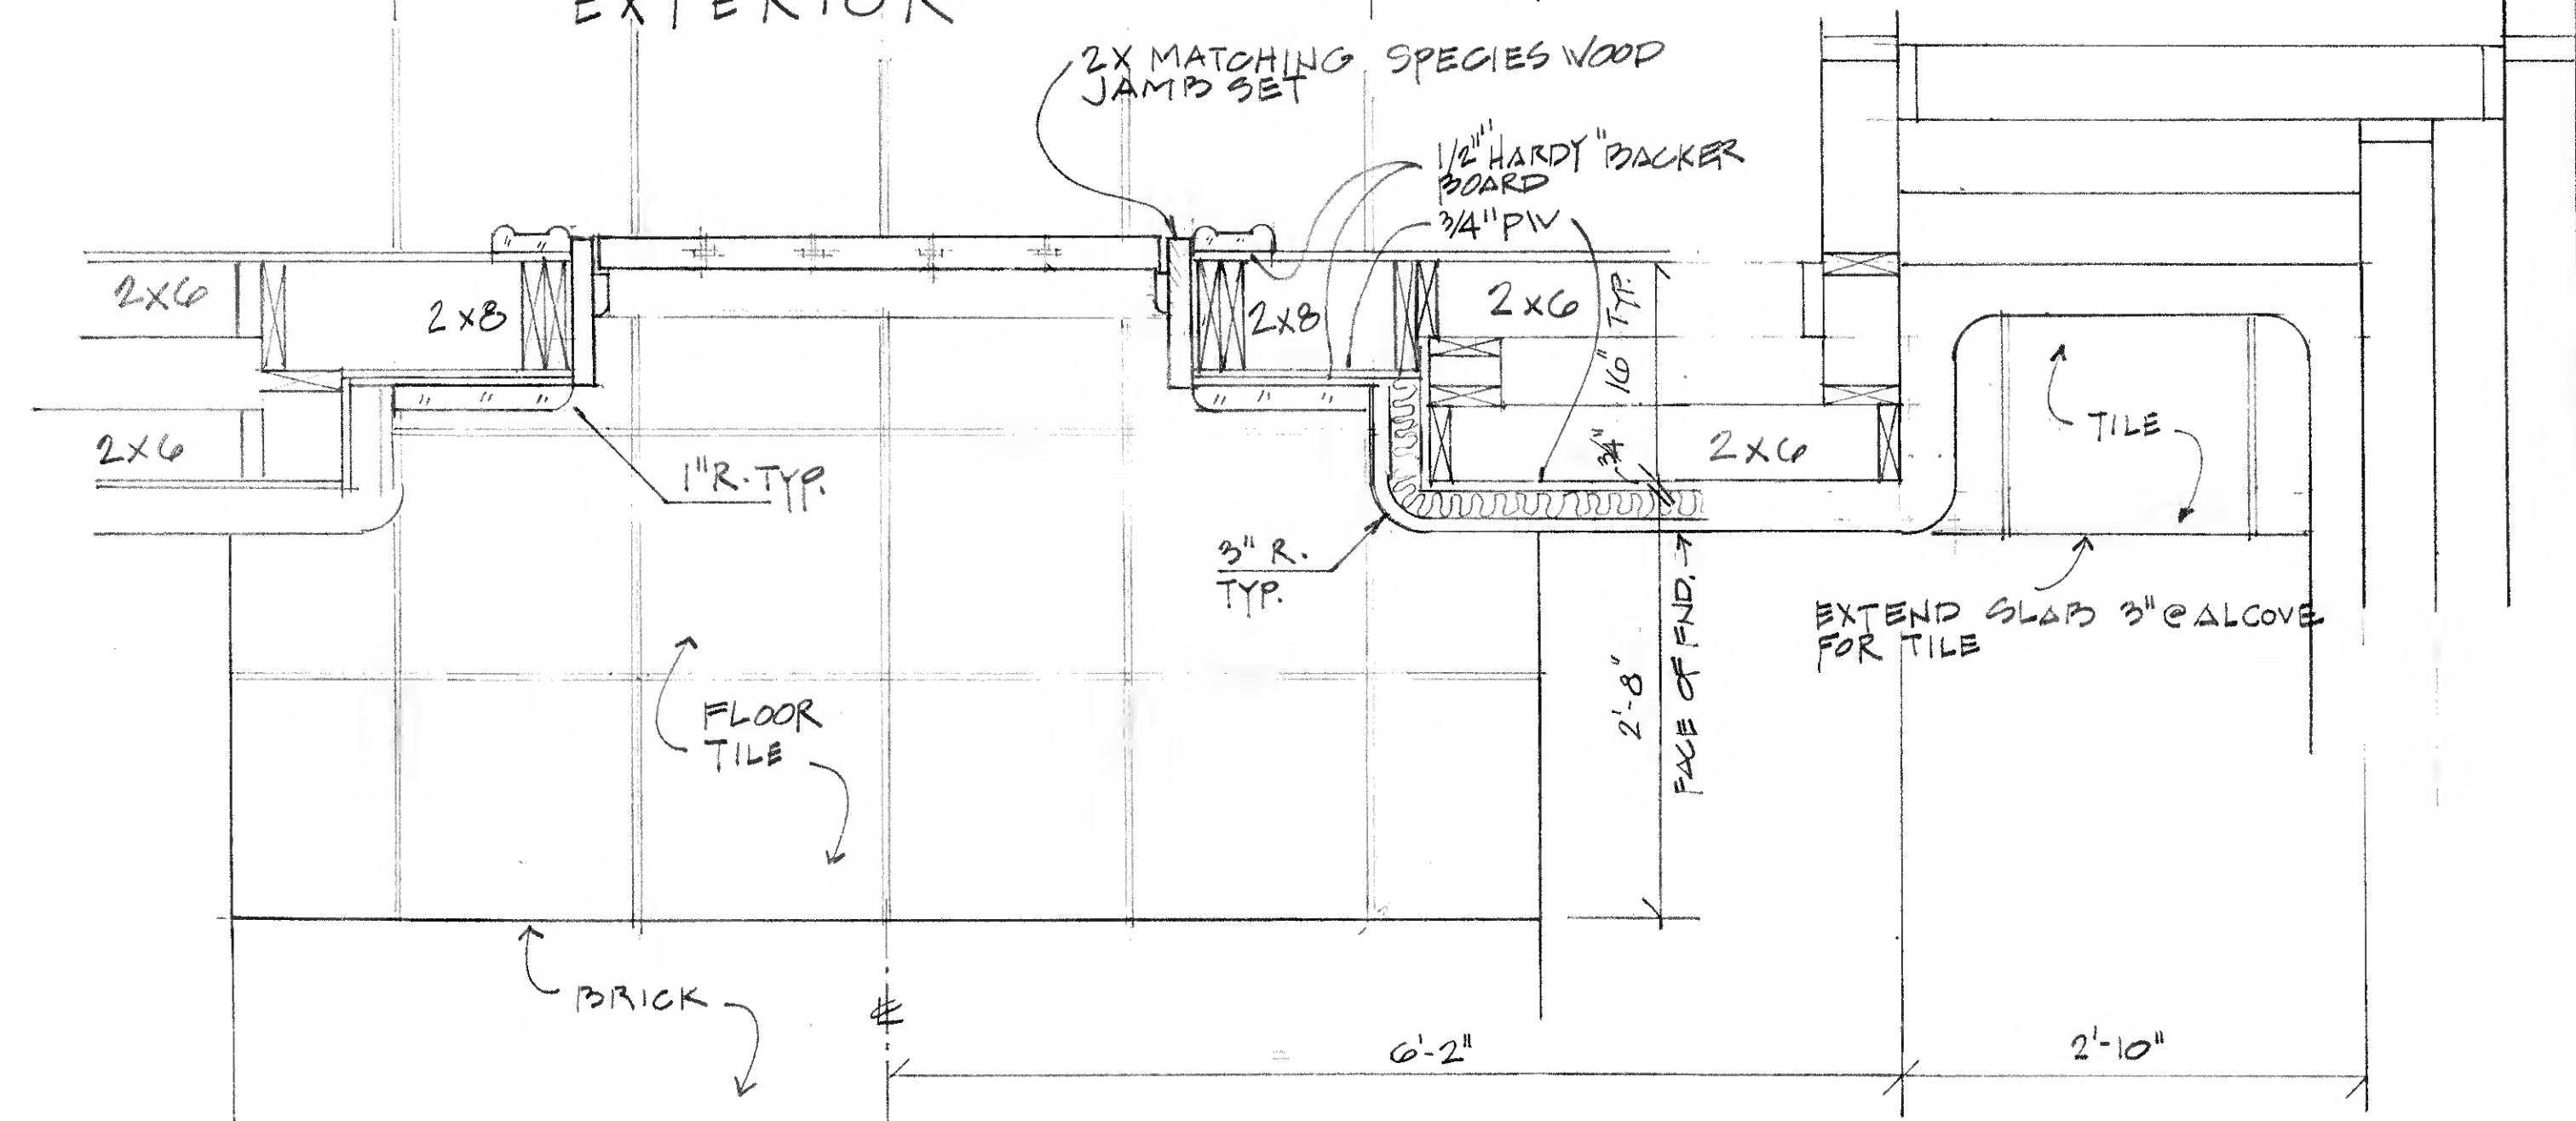

1 ENTRY DOOR DETAIL

SCALE: 1" = 1'-0"